


CAM3 SSP=7ch
 EL5=15ch
 ELF46=8ch
 CYAN6000
 PERSON1=10ch

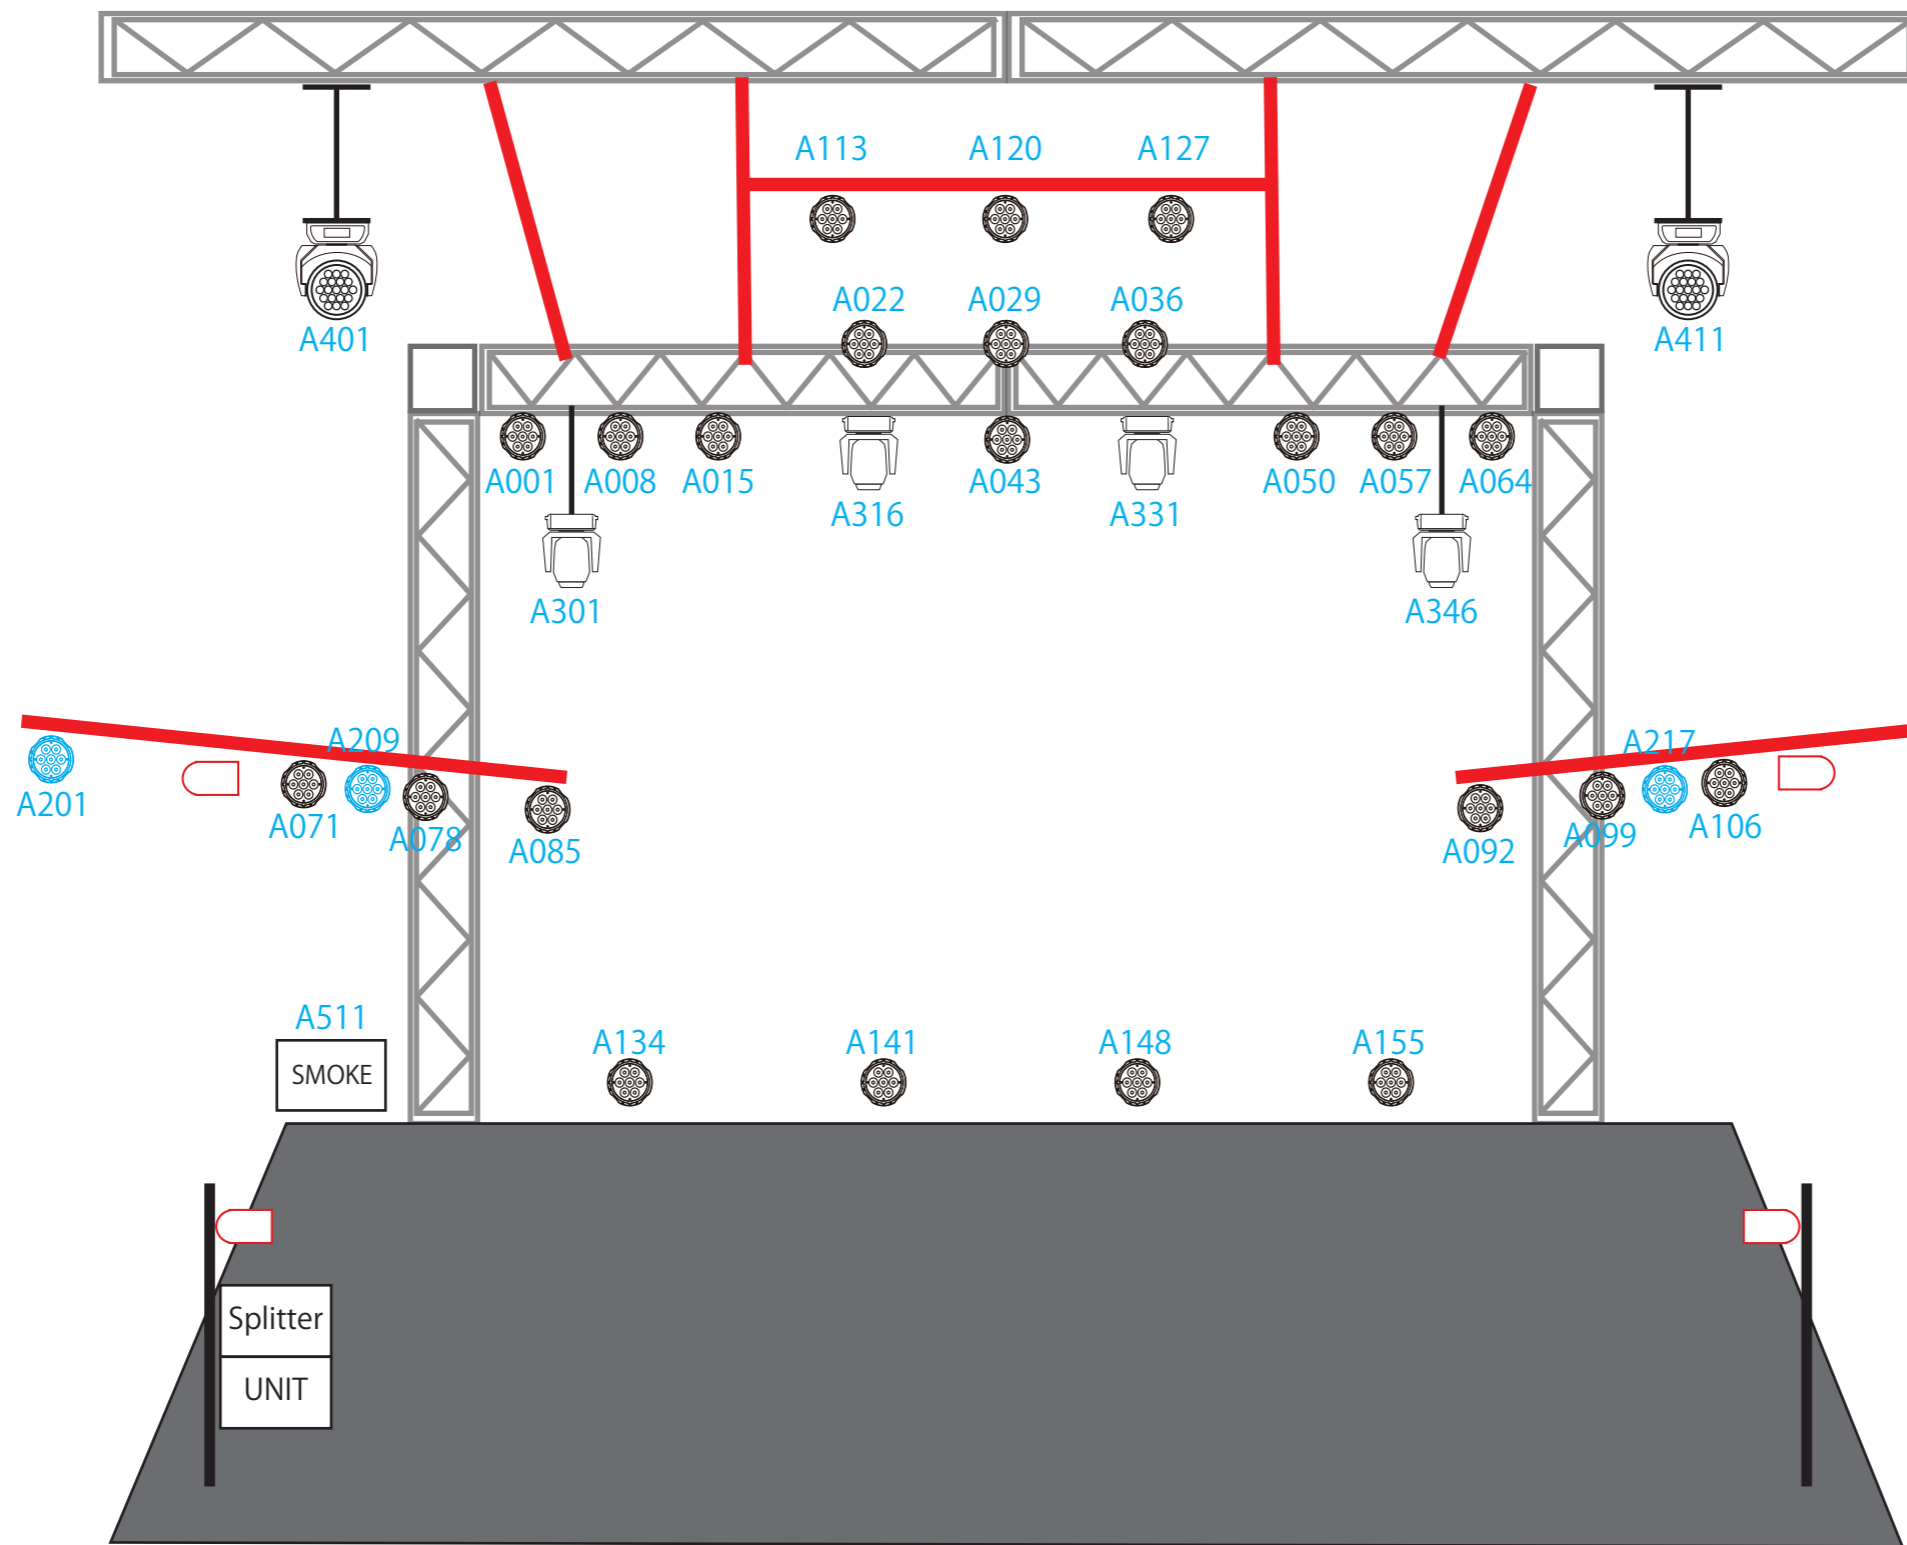

- Light**
- CAM3 / EMZ(85W)×23
 - ELF PAR46 HEX(120W)×4
 - EL5 spot(170W)×4
 - PAR36×4
 - PAR64×4 (前明かり)
 - SMOKE ANTARI Z-350

Console
 Avolites T2+Mobile Wing

UNIT LIST	
ADD	
109	SS上
111	CL上
115	SST
117	CL下

前明かりでPAR64×4台あり

A Line=LED.Moving B Line=Dimmer	TITLE KITTY HALL	LIGHTING SYSTEM
------------------------------------	----------------------------	------------------------